


REV	DESCRIPTION	DRAWN	DATE	CHECKED



ORIGINAL SIZE A4

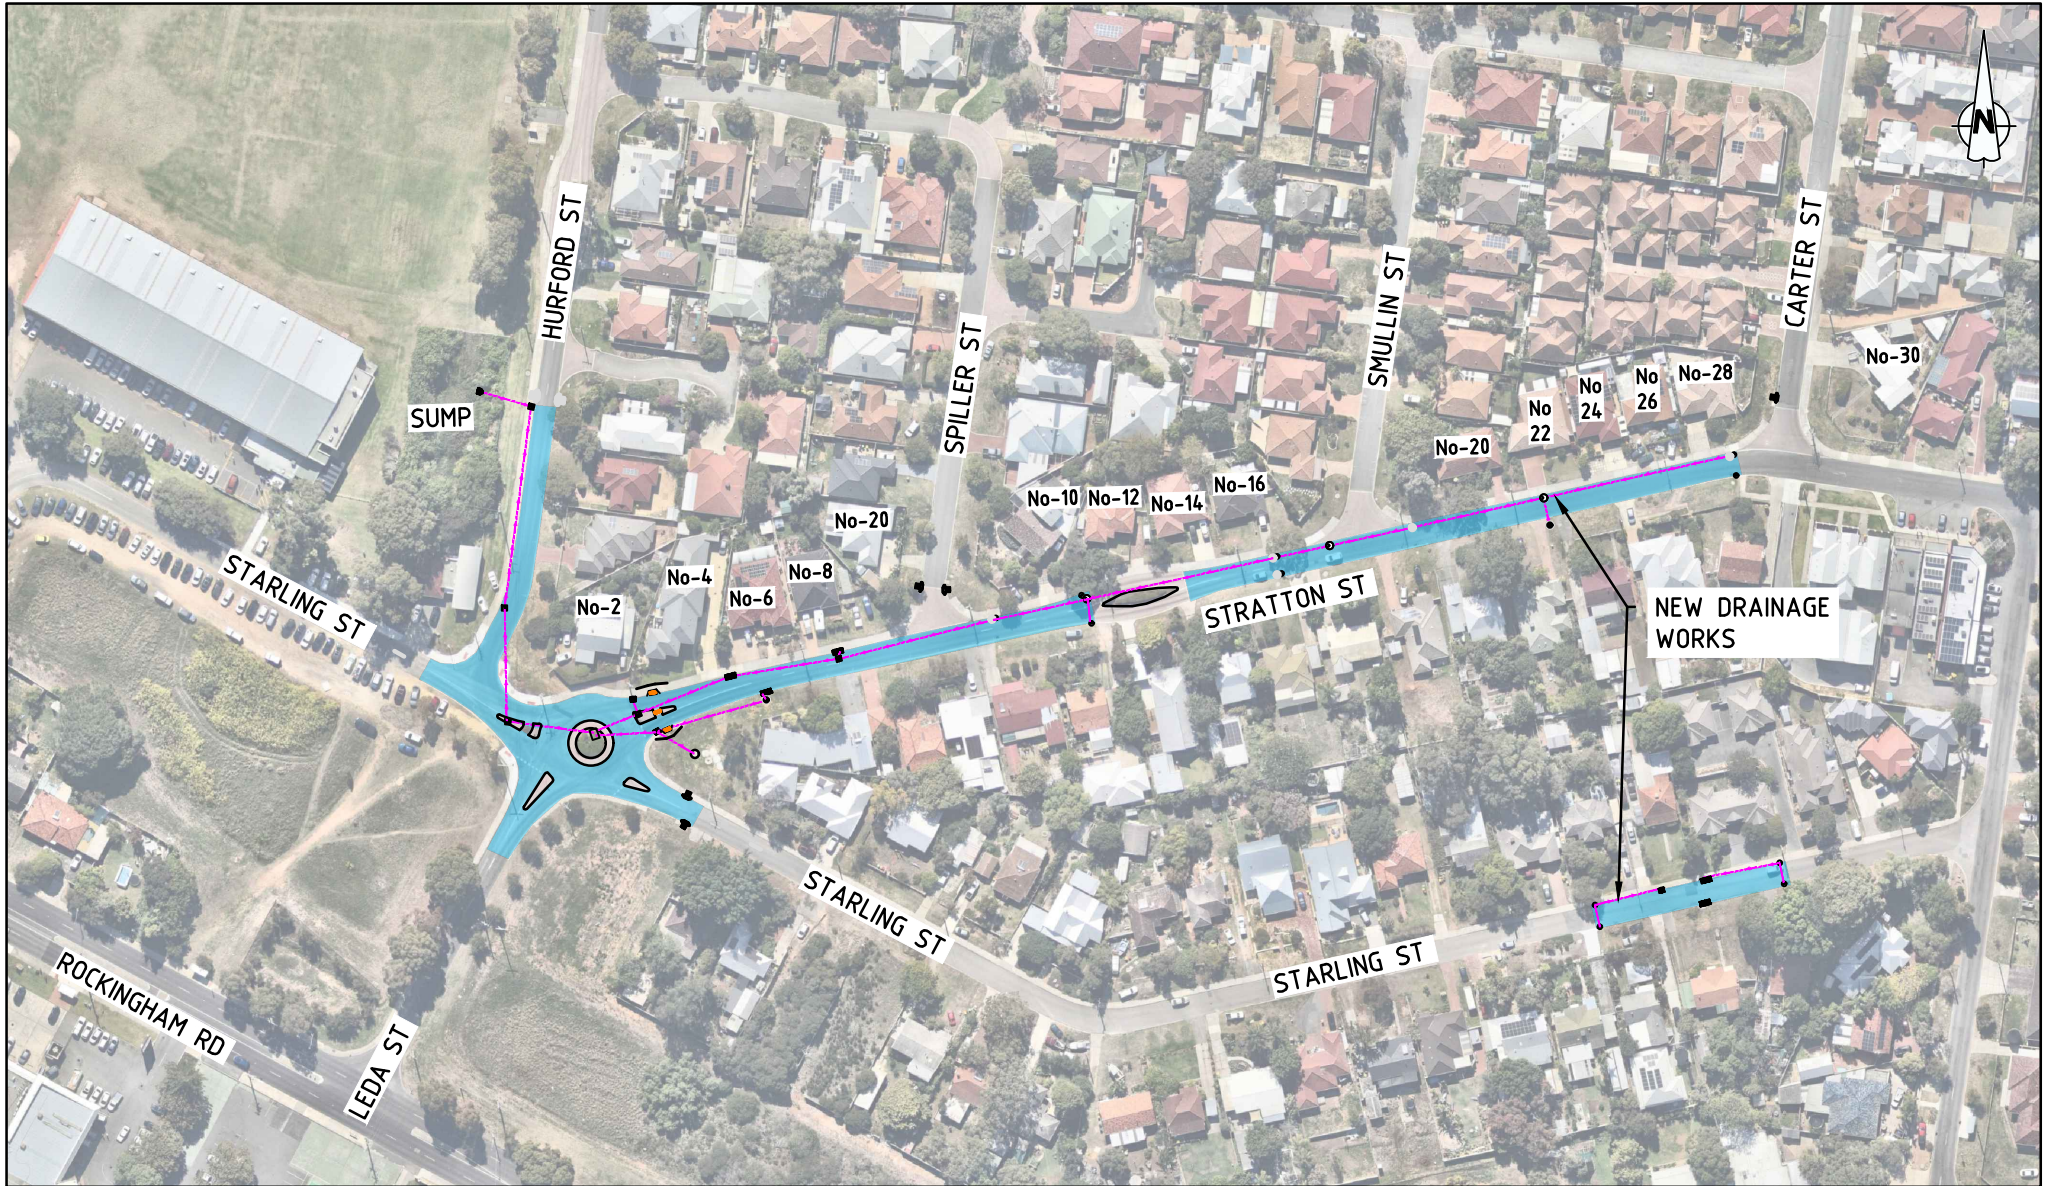

CITY OF COCKBURN

9 COLEVILLE CRESCENT, SPEARWOOD WA 6163
PHONE: (08) 9411 3444 FAX: (08) 9347 3333

TITLE **STORMWATER DRAINAGE IMPROVEMENT
STRATTON ST AND HURFORD ST
HAMILTON HILL**

DESIGNED	NS
DRAWN	NS
CHECKED	

APPROVED	
DESIGN MANAGER	

SCALE	1:2000	JOB No.	WC0234
DWG No.	3861B22	SHEET No.	0
		REV	